



GROUND FLOOR PLAN

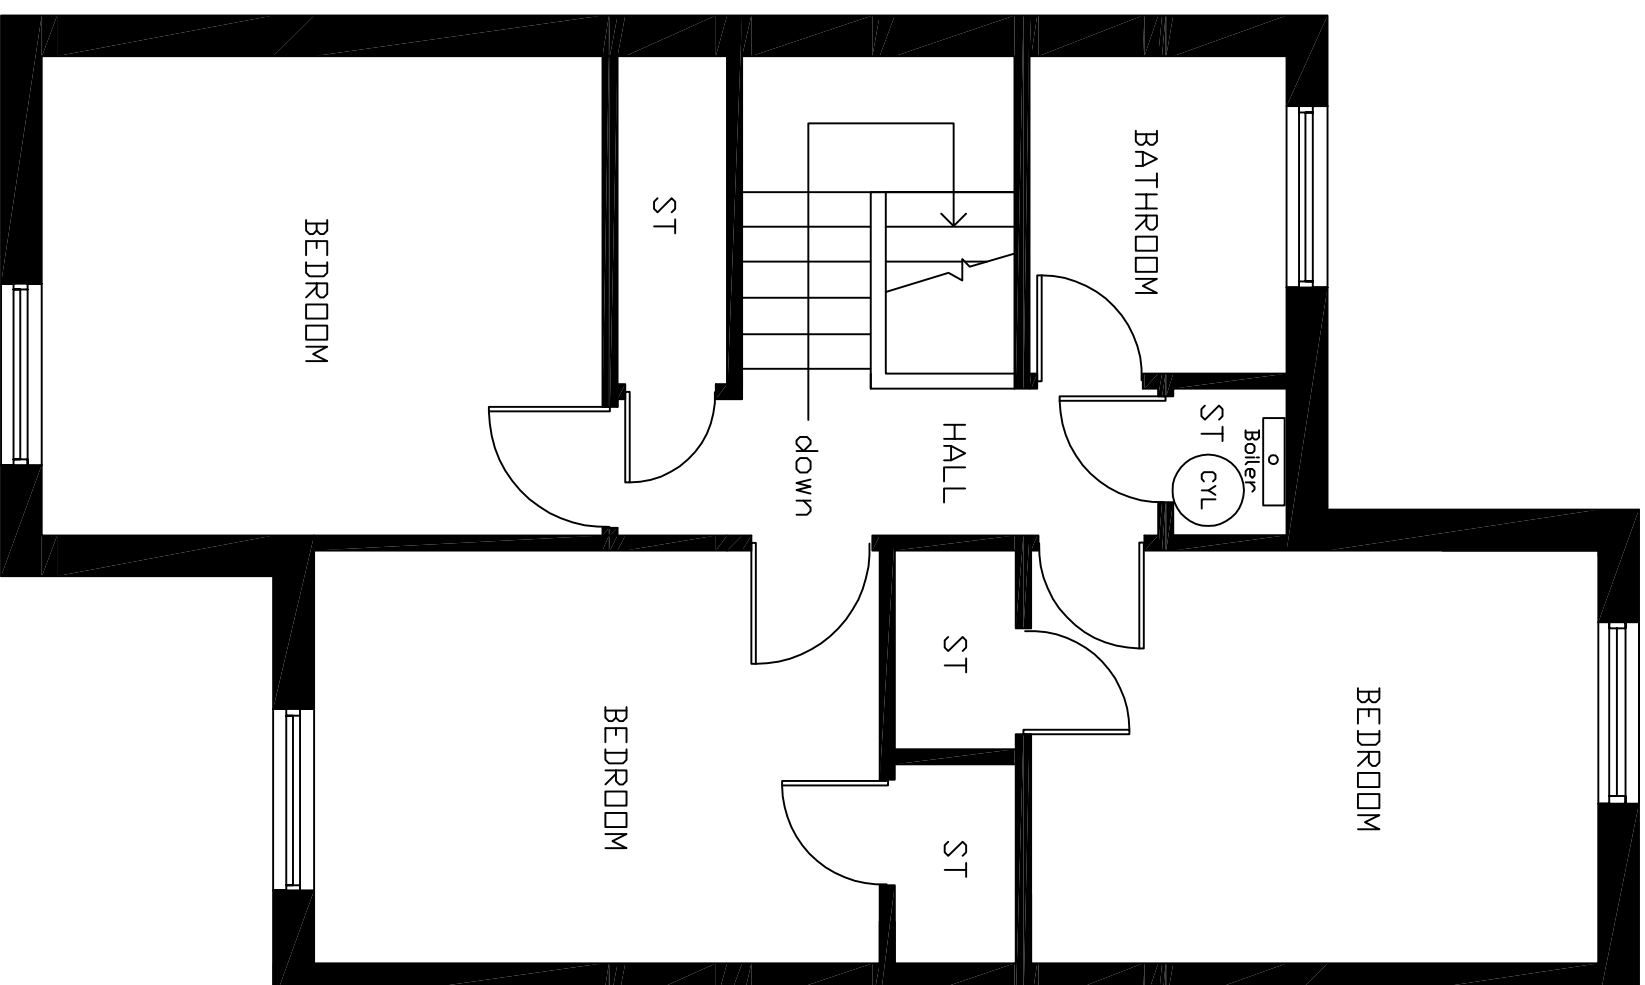

FIRST FLOOR PLAN

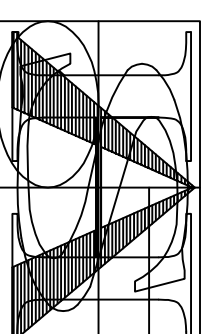

HAMISH SIMPSON

ARCHITECT LTD

5 LIME GROVE
 DUNFERMLINE, KY11 8AX
 TELEPHONE - 01383 736975
 MOB - 07730 606050

Project title
 ALMOND HOUSING
 ASSOCIATION

Drawing Title
 TYPICAL FLOOR PLAN
 HOUSE TYPE 103

Contract Number		Drawing Number	
NP/29/10		1.103	
Scale	Date	Checked	Approved
1:50	APR 11	H.S.	H.S.
Drawn	Checked	Approved	Approved
H.S.	H.S.	H.S.	H.S.