



GROUND FLOOR PLAN

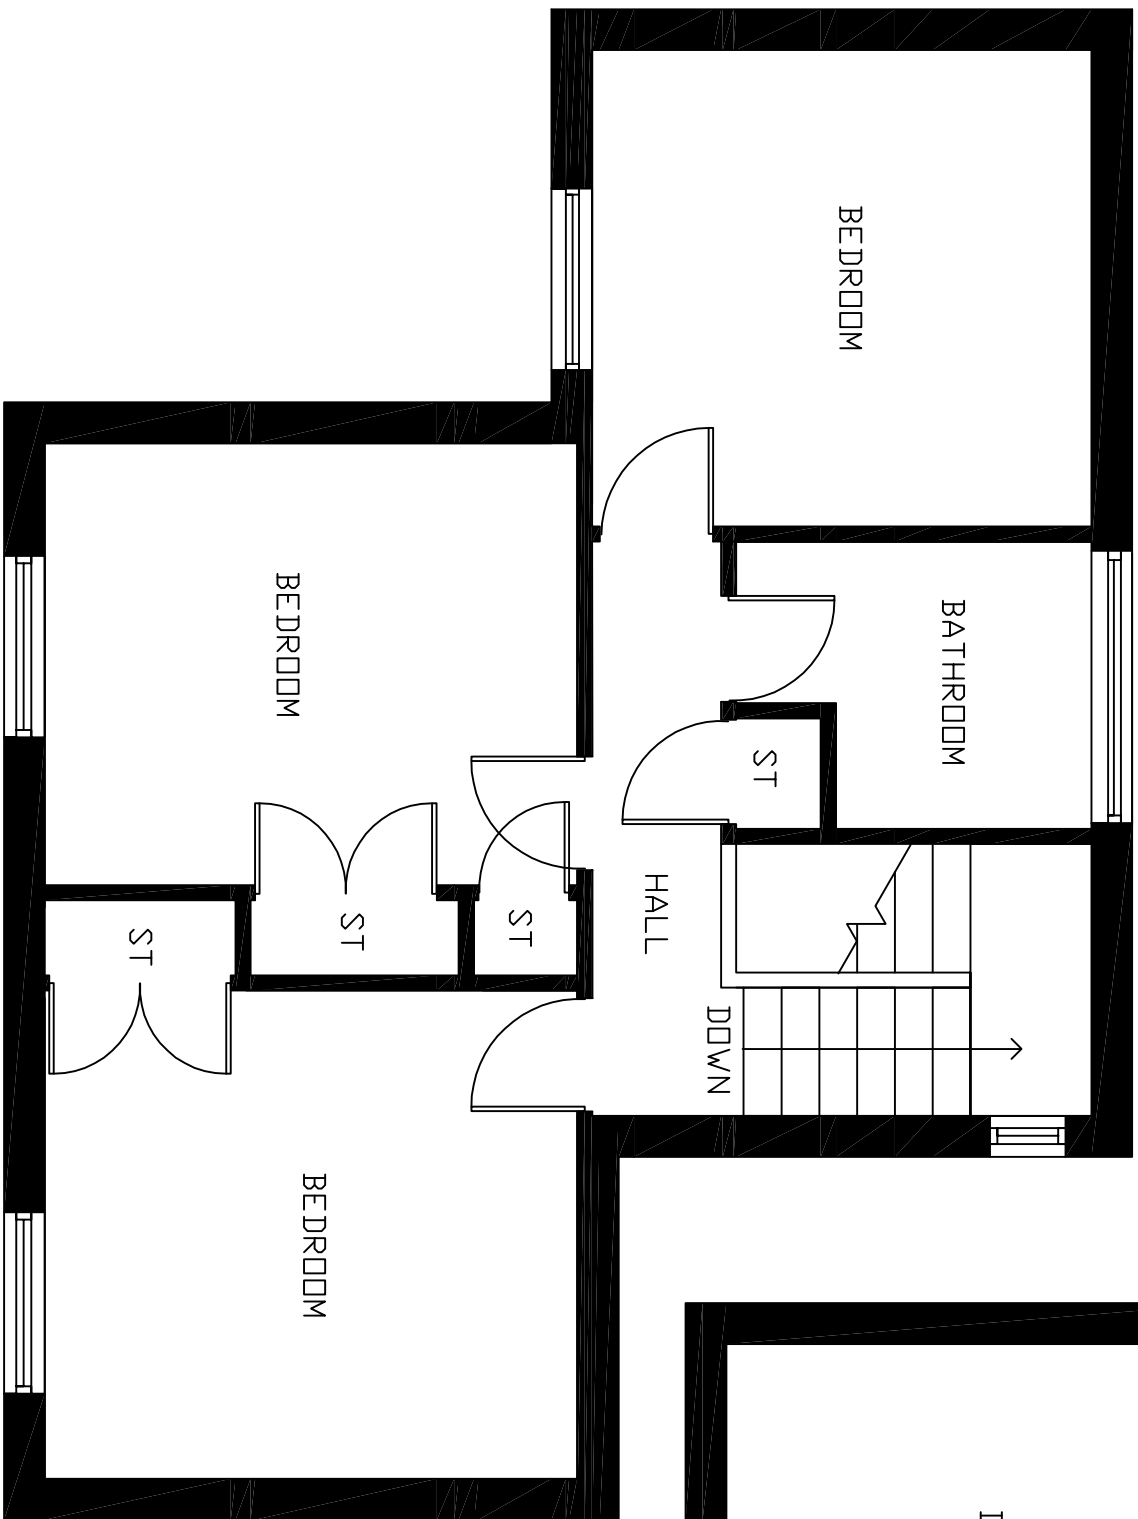

FIRST FLOOR PLAN

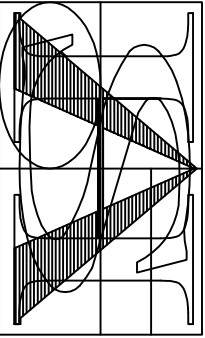

HAMISH SIMPSON

ARCHITECT LTD

5, LIME GROVE
DUNFERMLINE, KY11 8AX
TELEPHONE – 01383 736975
MOB – 07730 606050

Project title
ALMOND HOUSING
ASSOCIATION

Drawing Title
TYPICAL FLOOR PLAN
HOUSE TYPE 77

Contract Number		Drawing Number	
NP/29/10		1.77	
Scale	Date		
1:50	JAN 11		
Drawn	Checked	Approved	
H.S.	H.S.	H.S.	