



GROUND FLOOR PLAN

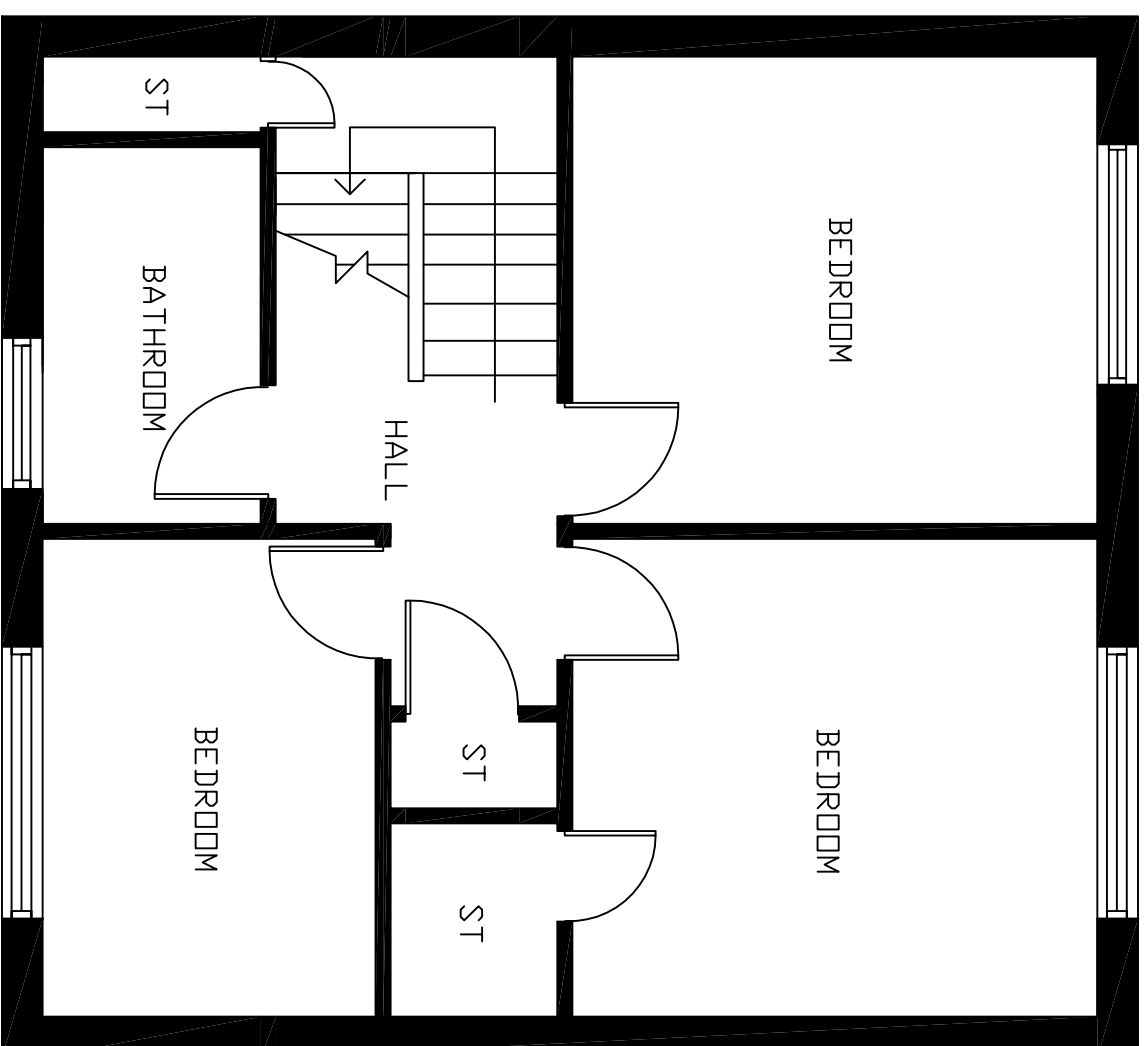

FIRST FLOOR PLAN

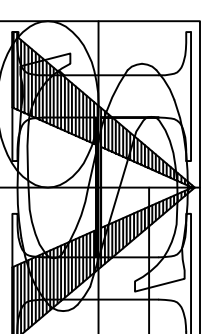

HAMISH SIMPSON

ARCHITECT LTD

5 LIME GROVE
 DUNFERMLINE, KY11 8AX
 TELEPHONE - 01383 736975
 MOB - 07730 606050

Project title
 ALMOND HOUSING
 ASSOCIATION

Drawing Title
 TYPICAL FLOOR PLAN
 HOUSE TYPE 47

Contract Number NP/29/10	Drawing Number 1.47
Scale 1:50	Date MAR 11
Drawn H.S.	Checked H.S.
	Approved H.S.