

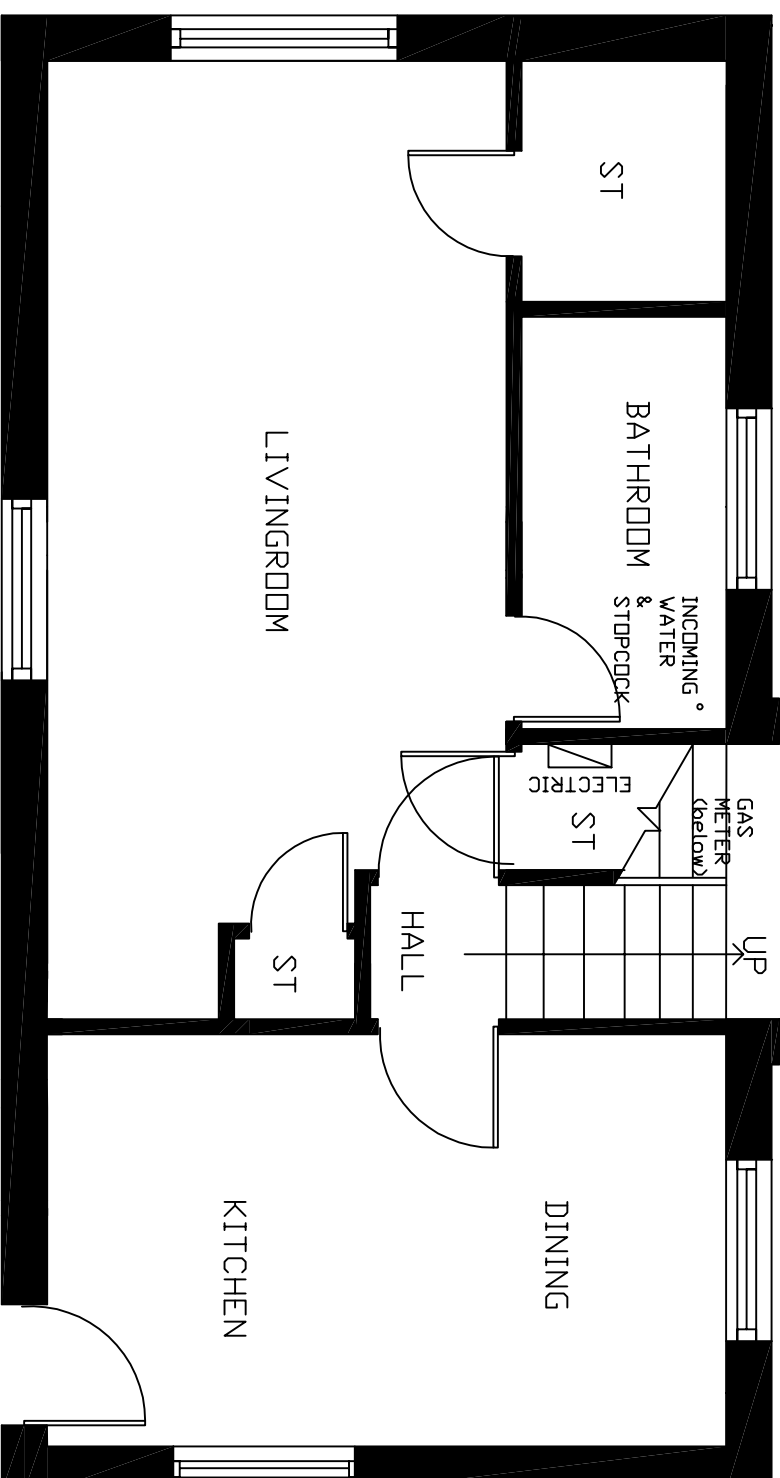


FIRST FLOOR PLAN

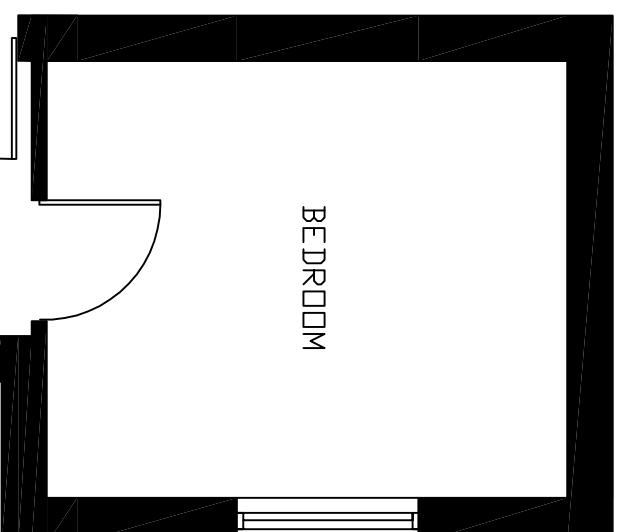

GROUND FLOOR PLAN

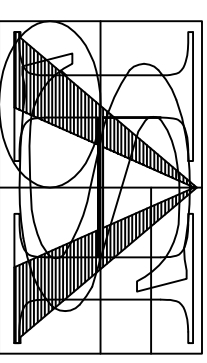

HAMISH SIMPSON

ARCHITECT LTD

5 LIME GROVE
DUNFERMLINE, KY11 8AX
TELEPHONE - 01383 736975
MOB - 07730 606050

Project title
ALMOND HOUSING
ASSOCIATION

Drawing Title
TYPICAL FLOOR PLAN
HOUSE TYPE 67

Contract Number		Drawing Number	
NP/29/10		1.67	
Scale	Date		
1:50	NOV 10		
Drawn	Checked	Approved	
H.S.	H.S.	H.S.	