



GROUND FLOOR PLAN

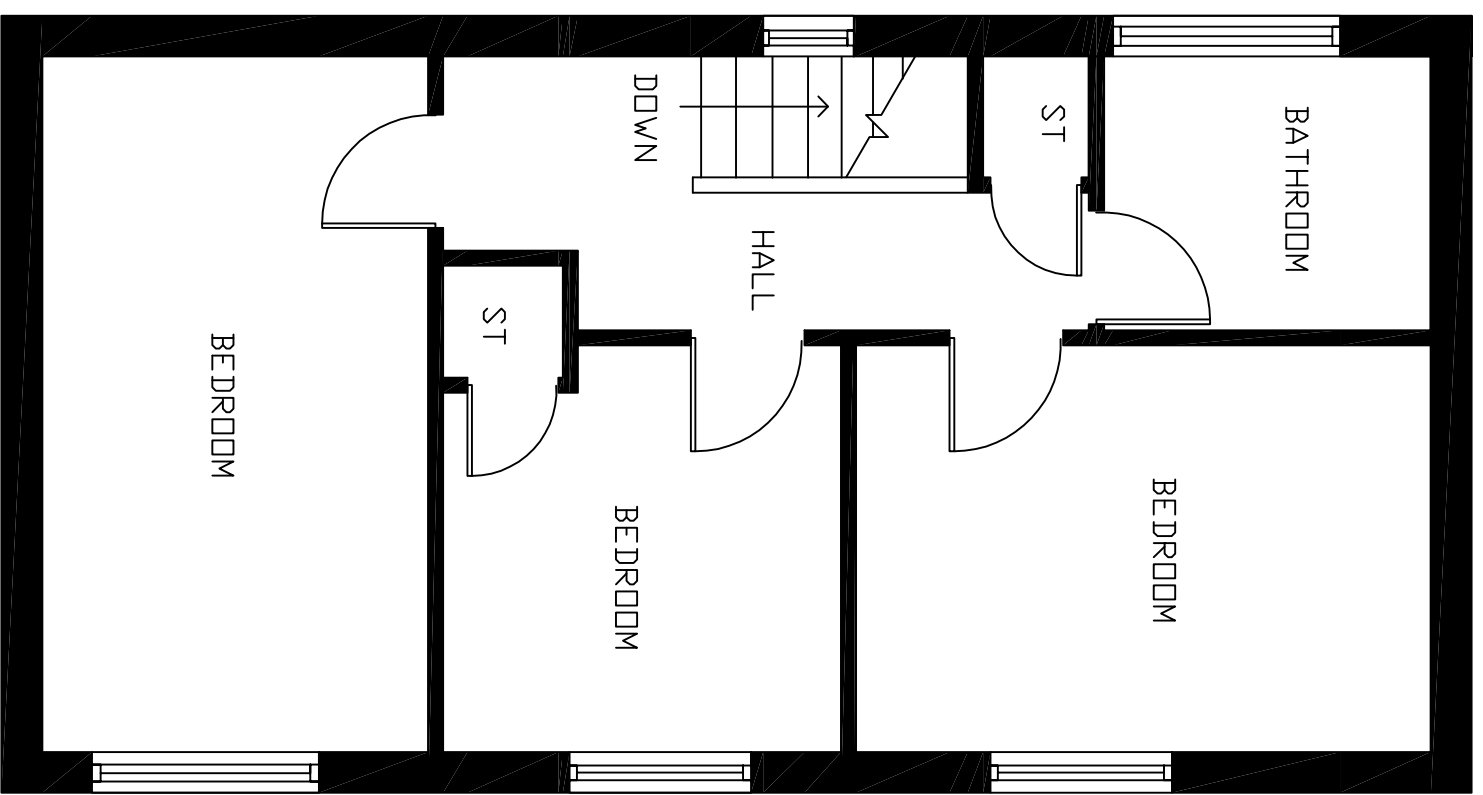

FIRST FLOOR PLAN

HAMISH SIMPSON
 ARCHITECT LTD
 5 LIME GROVE
 DUNFERMLINE, KY11 8AX
 TELEPHONE - 01383 736975
 MOB - 07730 606050

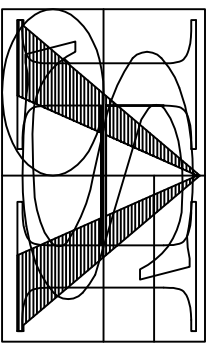

Project title
 ALMOND HOUSING
 ASSOCIATION

Drawing Title
 TYPICAL FLOOR PLAN
 HOUSE TYPE 88

Contract Number	Drawing Number	
NP/29/10	1.88	
Scale	Date	
1:50	FEB 11	
Drawn	Checked	Approved
H.S.	H.S.	H.S.