



FIRST OR THIRD FLOOR  
PLAN (MAISONNETTE)

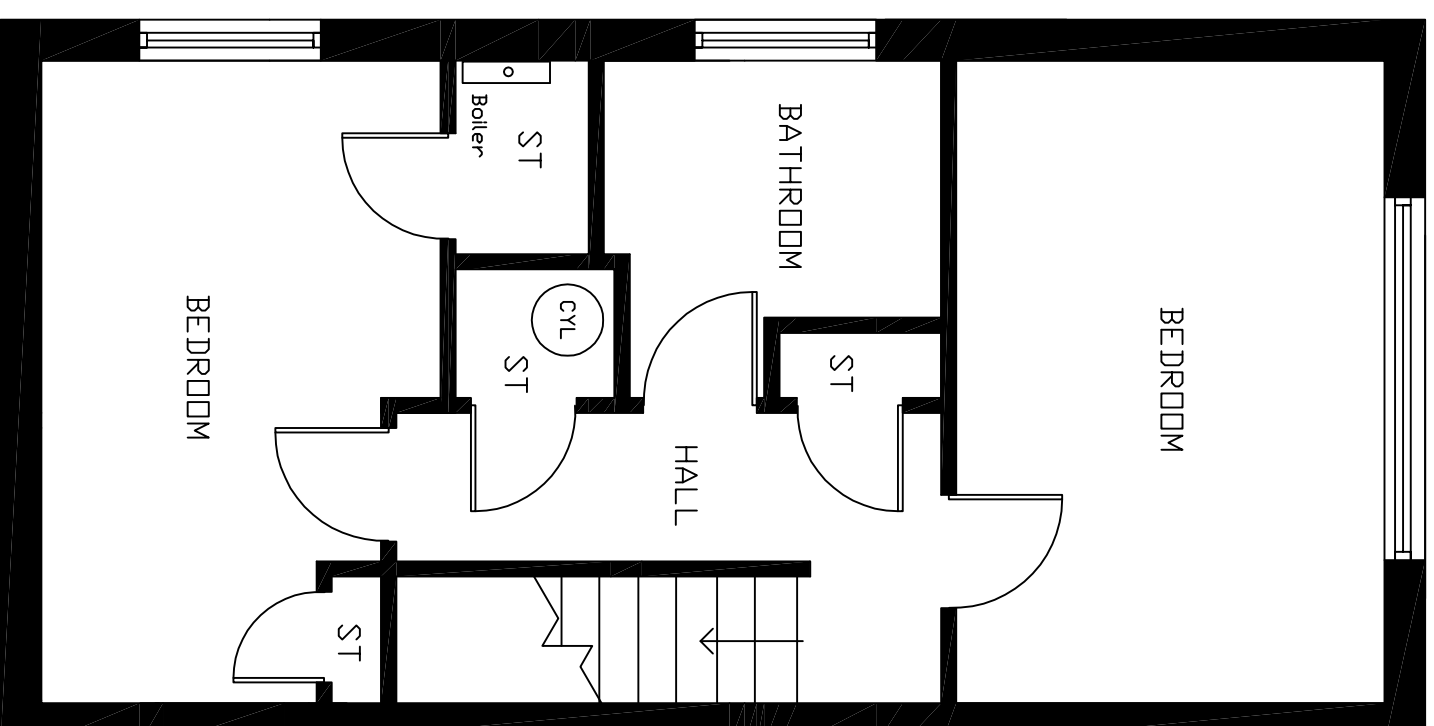

SECOND OR FOURTH FLOOR  
PLAN (MAISONNETTE)

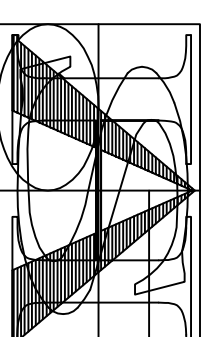

HAMISH SIMPSON

ARCHITECT LTD

5 LIME GROVE  
DUNFERMLINE, KY11 8AX  
TELEPHONE - 01383 736975  
MOB - 07730 606050

Project title  
ALMOND HOUSING  
ASSOCIATION

Drawing Title  
TYPICAL FLOOR PLAN  
HOUSE TYPE 118

Contract Number		Drawing Number	
NP/29/10		1.118	
Scale	Date		
1:50	JUN 11		
Drawn	Checked	Approved	
H.S.	H.S.	H.S.	